




We Live And Breathe Designs




Old Logo



New Logo

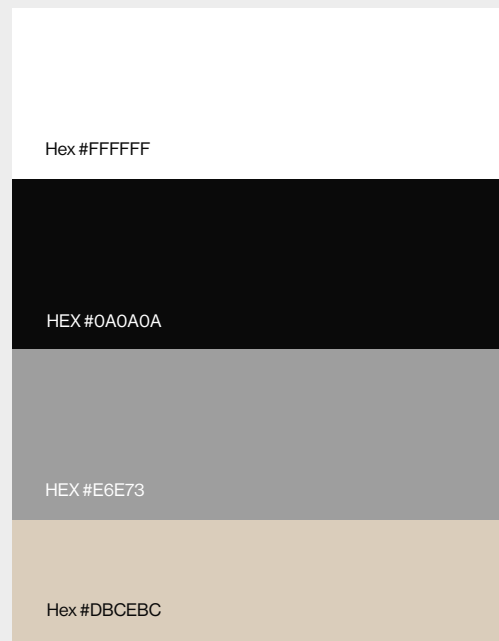

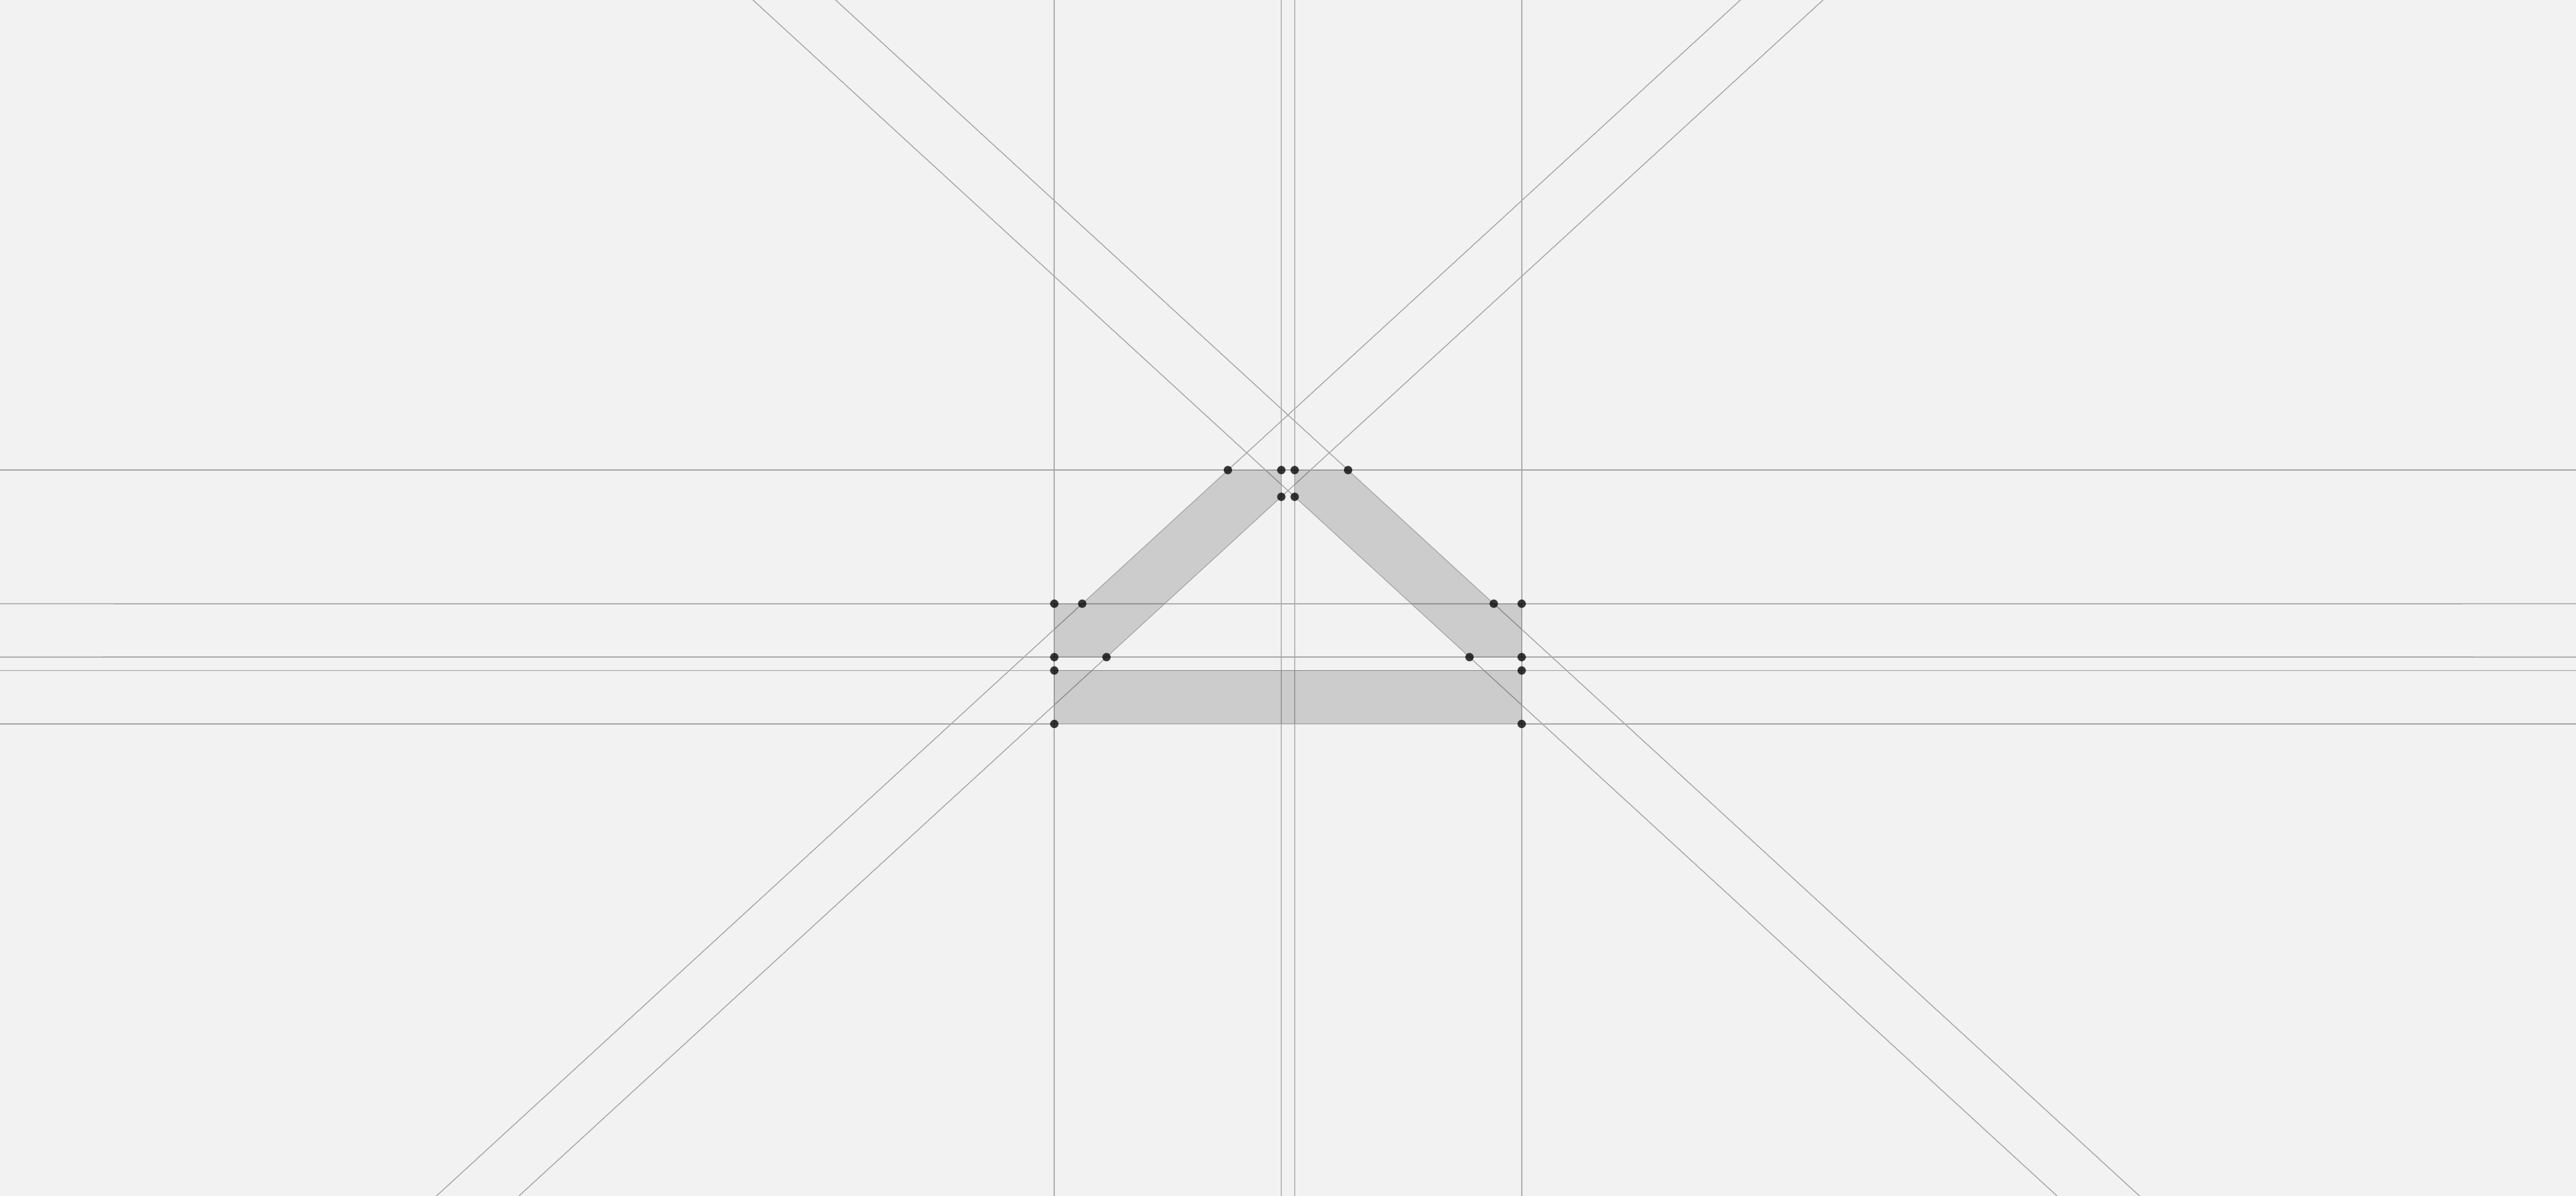

[®]  **AXIS**



Primary colours

Primary colours

Primary colours

Neue Haas Grotesk Display Pro

Primary
English Font

Foundry
Linotype

Hex #FFFFFF
R255 — G255 — B255
C0 M0 Y0 K0

HEX #0A0A0A
R10 — G10 — B10
C74 M67 Y66 K86

HEX #E6E73
R158 — G158 — B158
C41 M33 Y33 K1

Primary colours

Secondary colours

Secondary colours

Hex #DBCEBC
R216 — G205 — B189
C0 M5 Y12 K15

HEX #DD8452
R221 — G132 — B82
C4 M62 Y81 K0

HEX #28694B
R40 — G105 — B75
C91 M33 Y83 K24

45 Light
55 Regular
65 Medium
75 Bold
95 Black

Aa

Raising roofs, and standards.
Welcome to superior design.

100+ completed
Projects in — 2024



 **axis**

See more
work at — @axis.bu



Villa, land area of 400 meters,
In al-mutlaa area, Kuwait

TEL : 66988022

P : 22219080

Considered design for
Architecture and interiors



IG: axis.bu →

2024

TEL : 66988022 P : 22219080

 **axis**

Considered design for
Architecture and interiors



IG: axis.bu ↗

Imagine a landscape dotted with residences that boast vertical gardens, solar-panel-integrated facades, and rainwater harvesting systems. Embrace the concept of smart homes that intuitively respond to residents' needs, optimizing energy consumption and minimizing waste. Design communal spaces that foster a sense of community and connection, encouraging sustainable practices and collective responsibility.

In this vision, mass production doesn't compromise quality; instead, it fuels a movement towards accessible, affordable eco-friendly living. Employ state-of-the-art manufacturing processes with stringent quality control measures, ensuring that each home is a masterpiece of efficiency and comfort.

Designing perfection,
building futures.



We live and
Breathe designs



A private villa with a plot area of 375 square Meters in the Sabahiya area, Designed and Implemented by axis

Designing a reception entrance for one of our projects in Hadiya area (classic)

Private villa, land area of 417 meters, in Sabah Al-Salem, Kuwait

Our designs are more than mere structures; they are expressions of artistry and vision, seamlessly blending form and function to create environments that inspire awe and admiration.

With a meticulous attention to detail and a passion for pushing the boundaries of what's possible, we redefine the very essence of architectural mastery.



See Project At

IG: axis.bu ↗

2024

TEL : 66988022 P : 22219080



Architecture
Beyond imagination.

Coming Soon

New Project



See more
work at — @axis.bu

Considered design for
Architecture and interiors



IG: [axis.bu](#) ↗

2024

TEL : 66988022 P : 22219080



Dubai,
United Arab Emirates
39274

Ahmed Omar
support@axis.com

Subject:

Dear Client
Ali Moosa Al Sabah

It's with great pleasure that we welcome you to Axis, your new partner in the home of your dreams. We are thrilled that you have chosen us to design your new residence, and we are committed to making the process as fulfilling as possible.

At Axis, we believe that a home is more than just a place to live; it is a peaceful sanctuary that reflects your lifestyle, tastes, and aspirations. That's why we work closely with each client to ensure that every aspect of the design and construction process is tailored to meet your unique needs and preferences.

Our team of experienced designers and builders brings a wealth of expertise and creativity to every project. We use only the highest quality materials and advanced technologies to ensure that your new home is not only beautiful but also energy-efficient.

In the next few days, one of our project managers will contact you to arrange a consultation. This meeting will provide an opportunity for us to discuss your requirements in more detail and to explore the possibilities for your new home. We encourage you to gather any inspirations or specific ideas you would like to incorporate into your design.

Following our initial consultation, we will provide you with a customized proposal outlining the design concept, projected timelines, and budget considerations. Our team is dedicated to transparency and open communication throughout our partnership, ensuring that you are fully informed and comfortable at every stage.


We understand that building a new home is a significant undertaking, and we strive to make this experience as smooth and stress-free as possible. Our team will be by your side every step of the way, from the initial sketches to the final touches, ensuring that your new home exceeds your expectations.

Thank you for entrusting us with this important project. We are confident that, with our expertise and your suggestions, we will create a space where you will make lasting memories for years to come.

Warm regards,

Build & Design
Company

+965 6698 8022
info@axisbd.com.kw

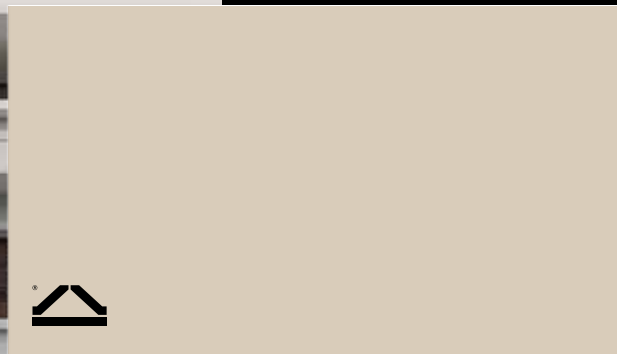


axis Build & Design Company

Ahmed Al Othman Founder

+965 6698 8022
info@axisbd.com.kw

Ahmed Al Jaber st,
Kuwait City, Kuwait



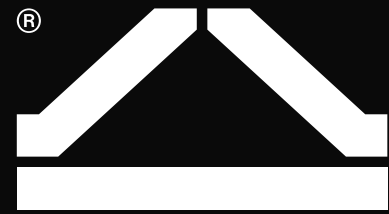

Architecture
Beyond Imagination.

®  **axis** . DESIGN

®  **axis** . BUILD



Raising roofs and standards.
Welcome to superior design.

Build & Design
Company

+965 6698 8022
info@axisbd.com.kw

Ahmed Al-Jaber st,
Kuwait City, Kuwait

AXIS

Architecture Beyond Imagination.

Considered design for Architecture and Interiors



AXIS



See more
work at — @axis.bu

TEL : 66988022


P: 22219080

We live and
Breathe designs



Project date: 07 May 2024

IG: [axis.bu](#) ↗

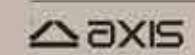

TEL: 66988022 P: 22219080



Second floor level - 1:50

Date: 07 April 2024

Client Name: Mohammed Salem	Drawn By: Eng. Huda Shuab	Project/Location: Mullas m4- Plot 802	Approved by: M. Ahmad Alotman
Checked By: Eng. Huda shuab	Drawing Title: Second Floor Plan	Revision No. R05	Scale:



We live and
Breathe designs

Axis construction & design company

P: +965 22219080
info@axisbd.com.kw — www.axisbd.com.kw

Address: Aljza Tower - Ahmad Aljaber
Street - Sharq




es; they are expressions of
form and function to create
tion.

passion for pushing the
the very essence of



IG: axis.bu ↗


AXIS

IG : axis.bu ↗

Our designs are more than mere structures; they are expressions of artistry and vision, seamlessly blending form and function to create environments that inspire awe and admiration.

TEL : 66988022 P : 22219080

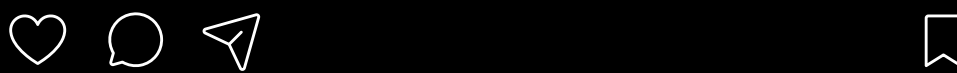


Raising roofs, and standards.
Welcome to superior design.

100 + completed
Projects in — 2024




See more
work at — @axis.bu




Villa, land area of 400 meters,
In al-mutlaa area, kuwait




IG: axis.bu TEL : 66988022 P: 22219080

Our designs are more than mere structures; they are expressions of artistry and vision, seamlessly blending form and function to create environments that inspire awe and admiration.

With a meticulous attention to detail and a passion for pushing the boundaries of what's possible, we redefine the very essence of architectural mastery.



See Project At

IG: axis.bu ↗


See Project At

100 + completed
Projects in — 2023

 axis



 axis.bu

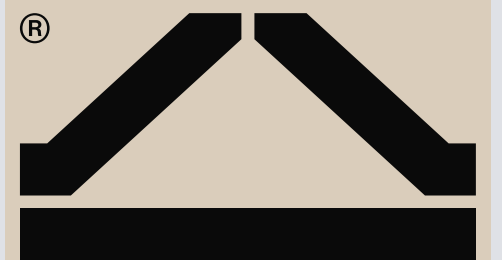

See
wo

We live and Breathe designs



7 May 2024

IG: axis.bu ↗




TEL: 66988022 P: 22219080



Date: 07 April 2024



Project/Location: Mutlaa /n4- Plot 802 Approved by: Mr. Ahmad AlOthman

Revision No. R05 Scale:

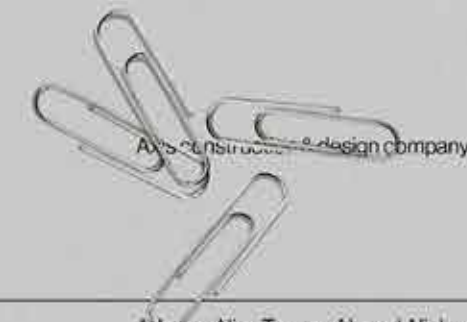

Address: Aljaz Tower - Ahmad Aljaber Street - Sharq



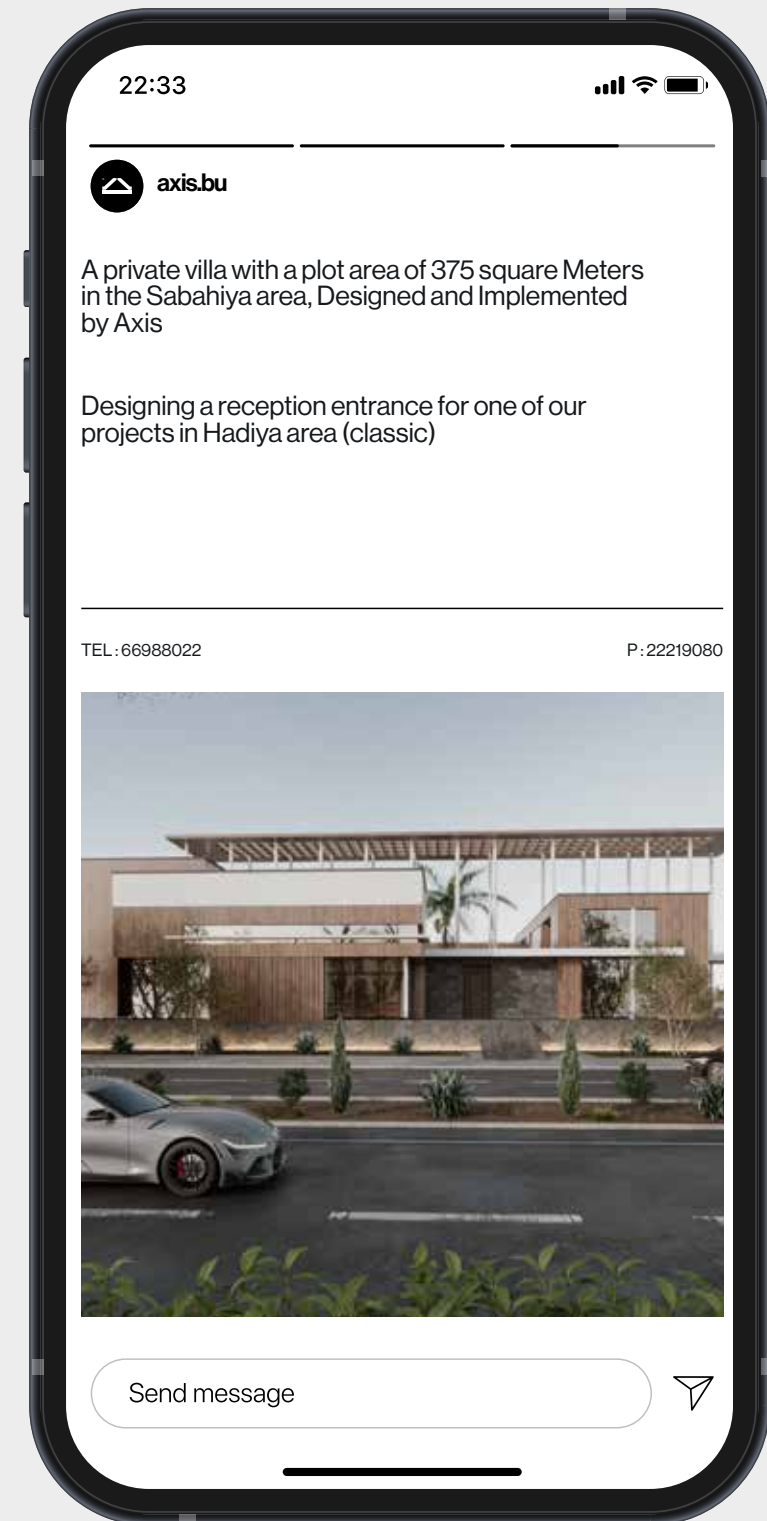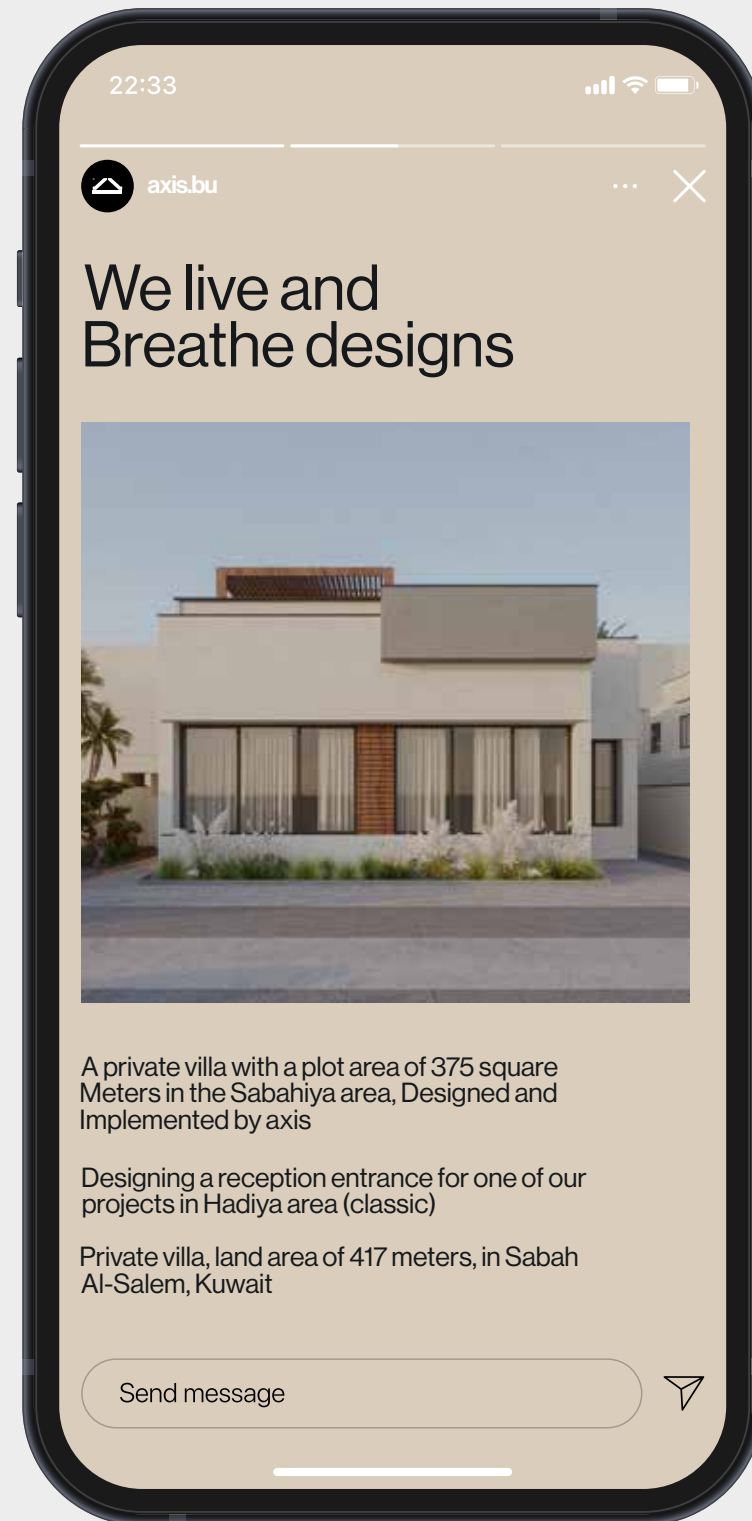



We live and
Breathe designs



Project date: 07 May 2024

IG: @axisbd

TEL: 88888022 P: 22280080

axis

Drawn By:
Eng. Huda Ali

Drawing Title:
Section floor

We live and
Breathe designs

axis

P: 888 222 8000
Info: @axisbd.com.bd — www.axisbd.com.bd

axis

Build & Design
Company

+965 6698 8022
info@axisbd.com.kw

Ahmed Al Jaber st,
Kuwait City, Kuwait

Raising roofs and standards.
Welcome to superior design.







Architecture
Beyond Imagination.

Architecture Beyond Imagination.

Raising roofs and standards.
Welcome to superior design.

axis

TEL : 66988022 P: 22219080



Considered design for
Architecture and interiors



IG: axis.bu ↗

2024

TEL: 66988022 P: 22219080

 **axis**

Considered design for
Architecture and interiors



IG: axis.bu ↗

2024


TEL: 66988022 P: 22219080

 **axis**





axis

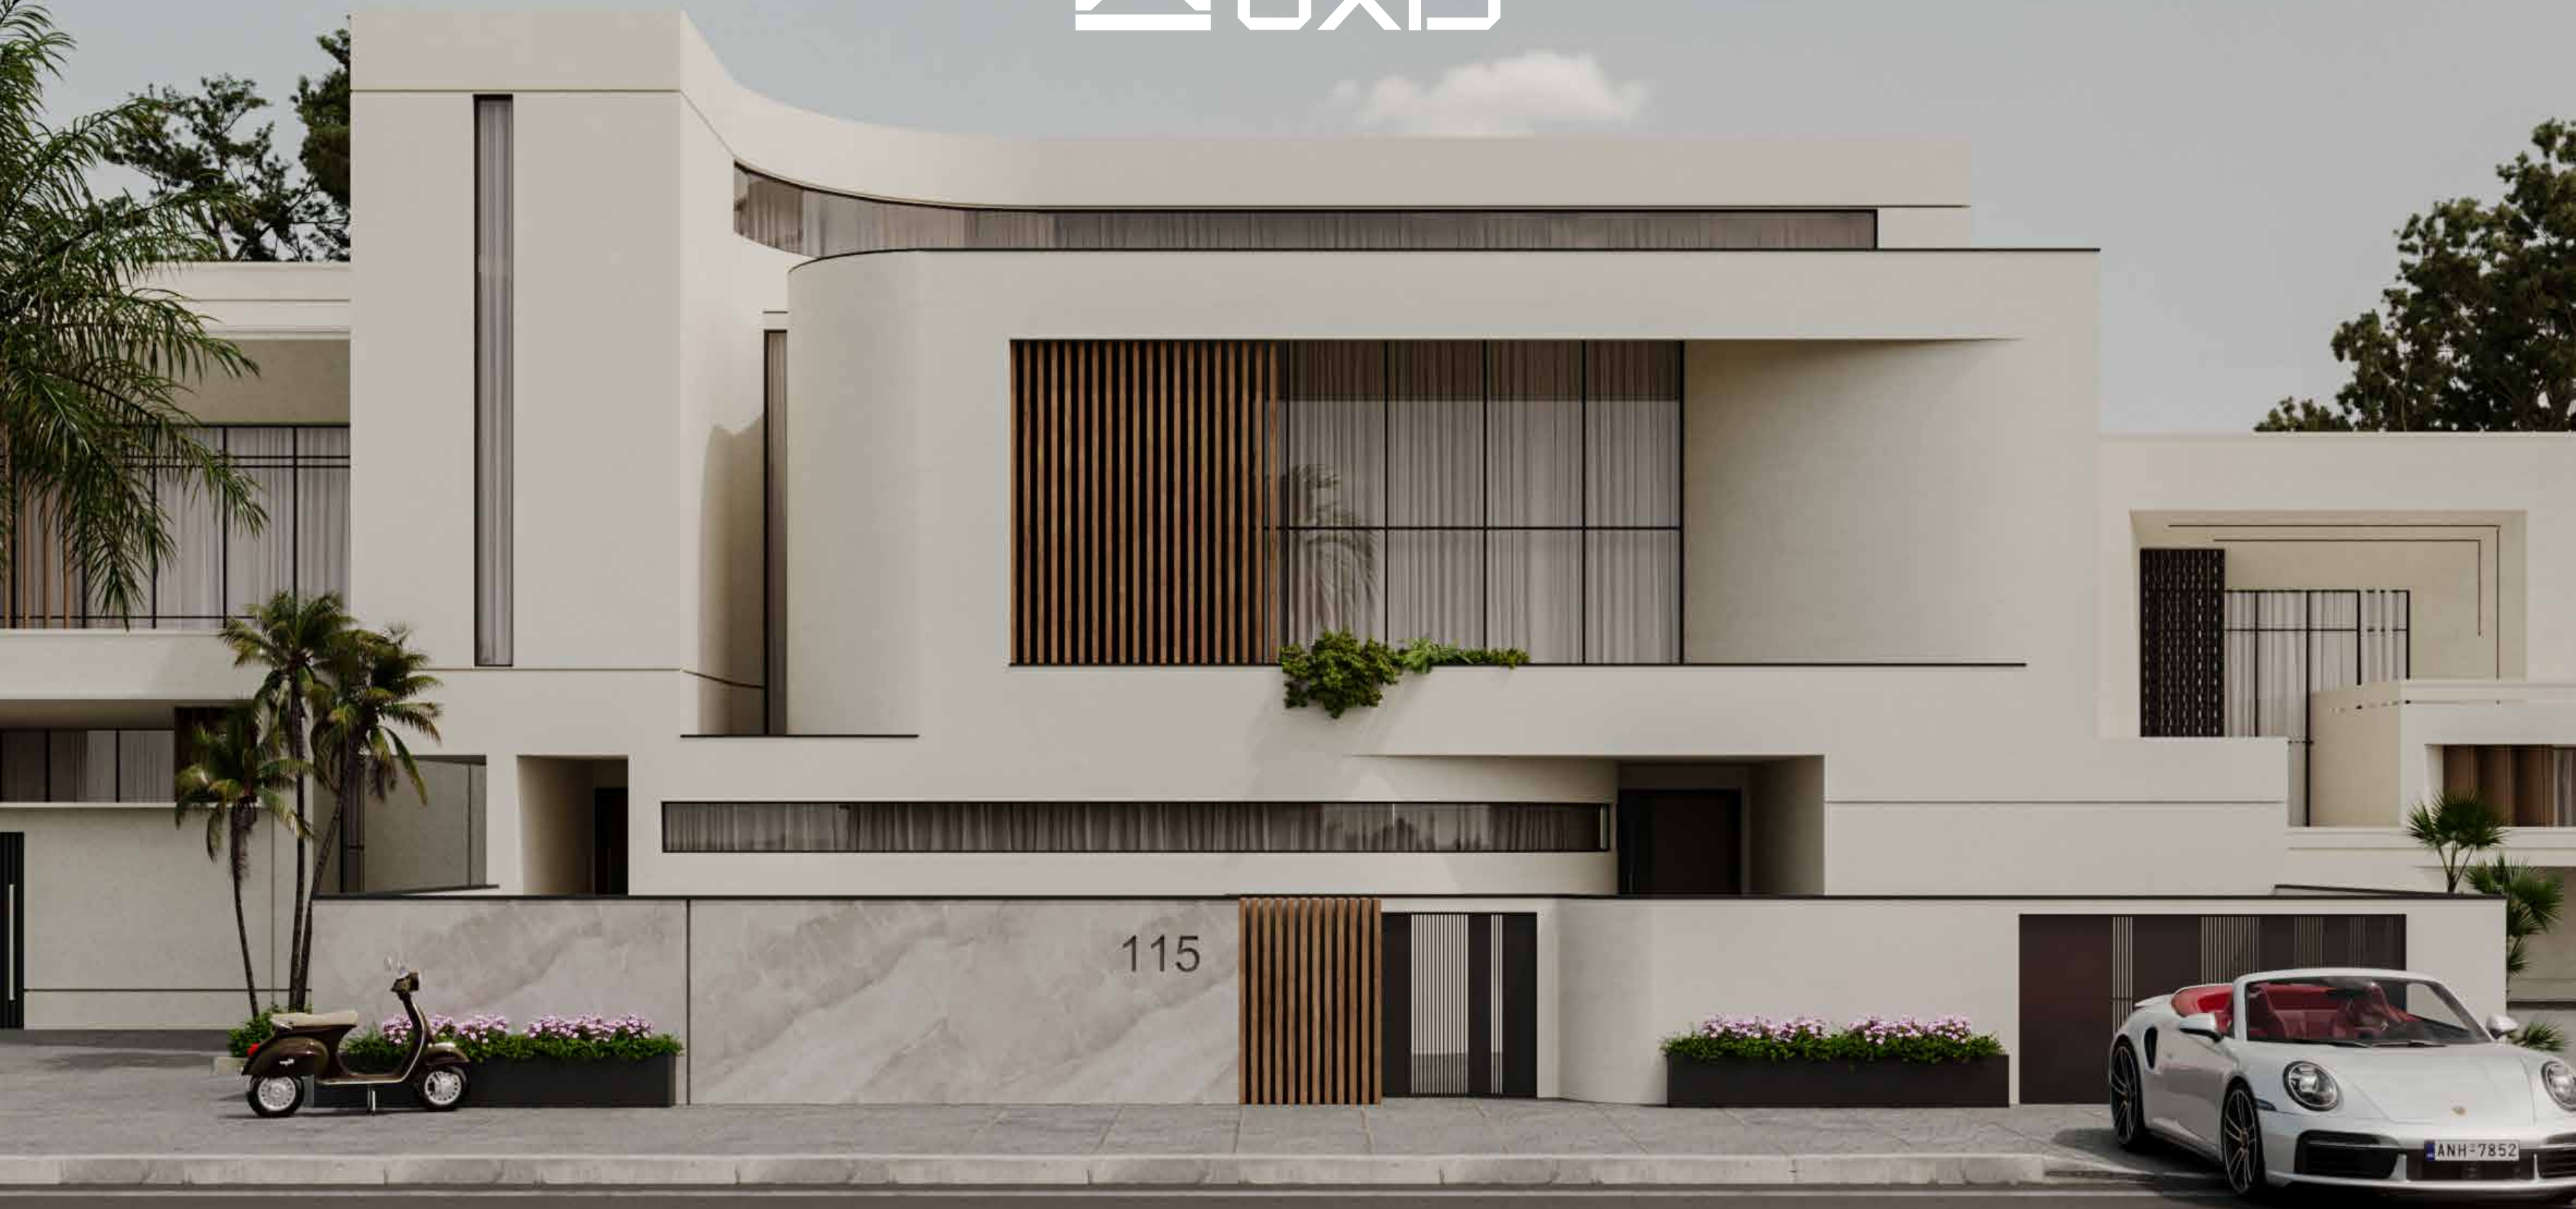

All Rights Reserved 2024®
Kuwait City, Kuwait